


REVISIONS			
REV	DESCRIPTION	DATE	APPROVED
1	Red lines w/o 1990-2	3/22/19	

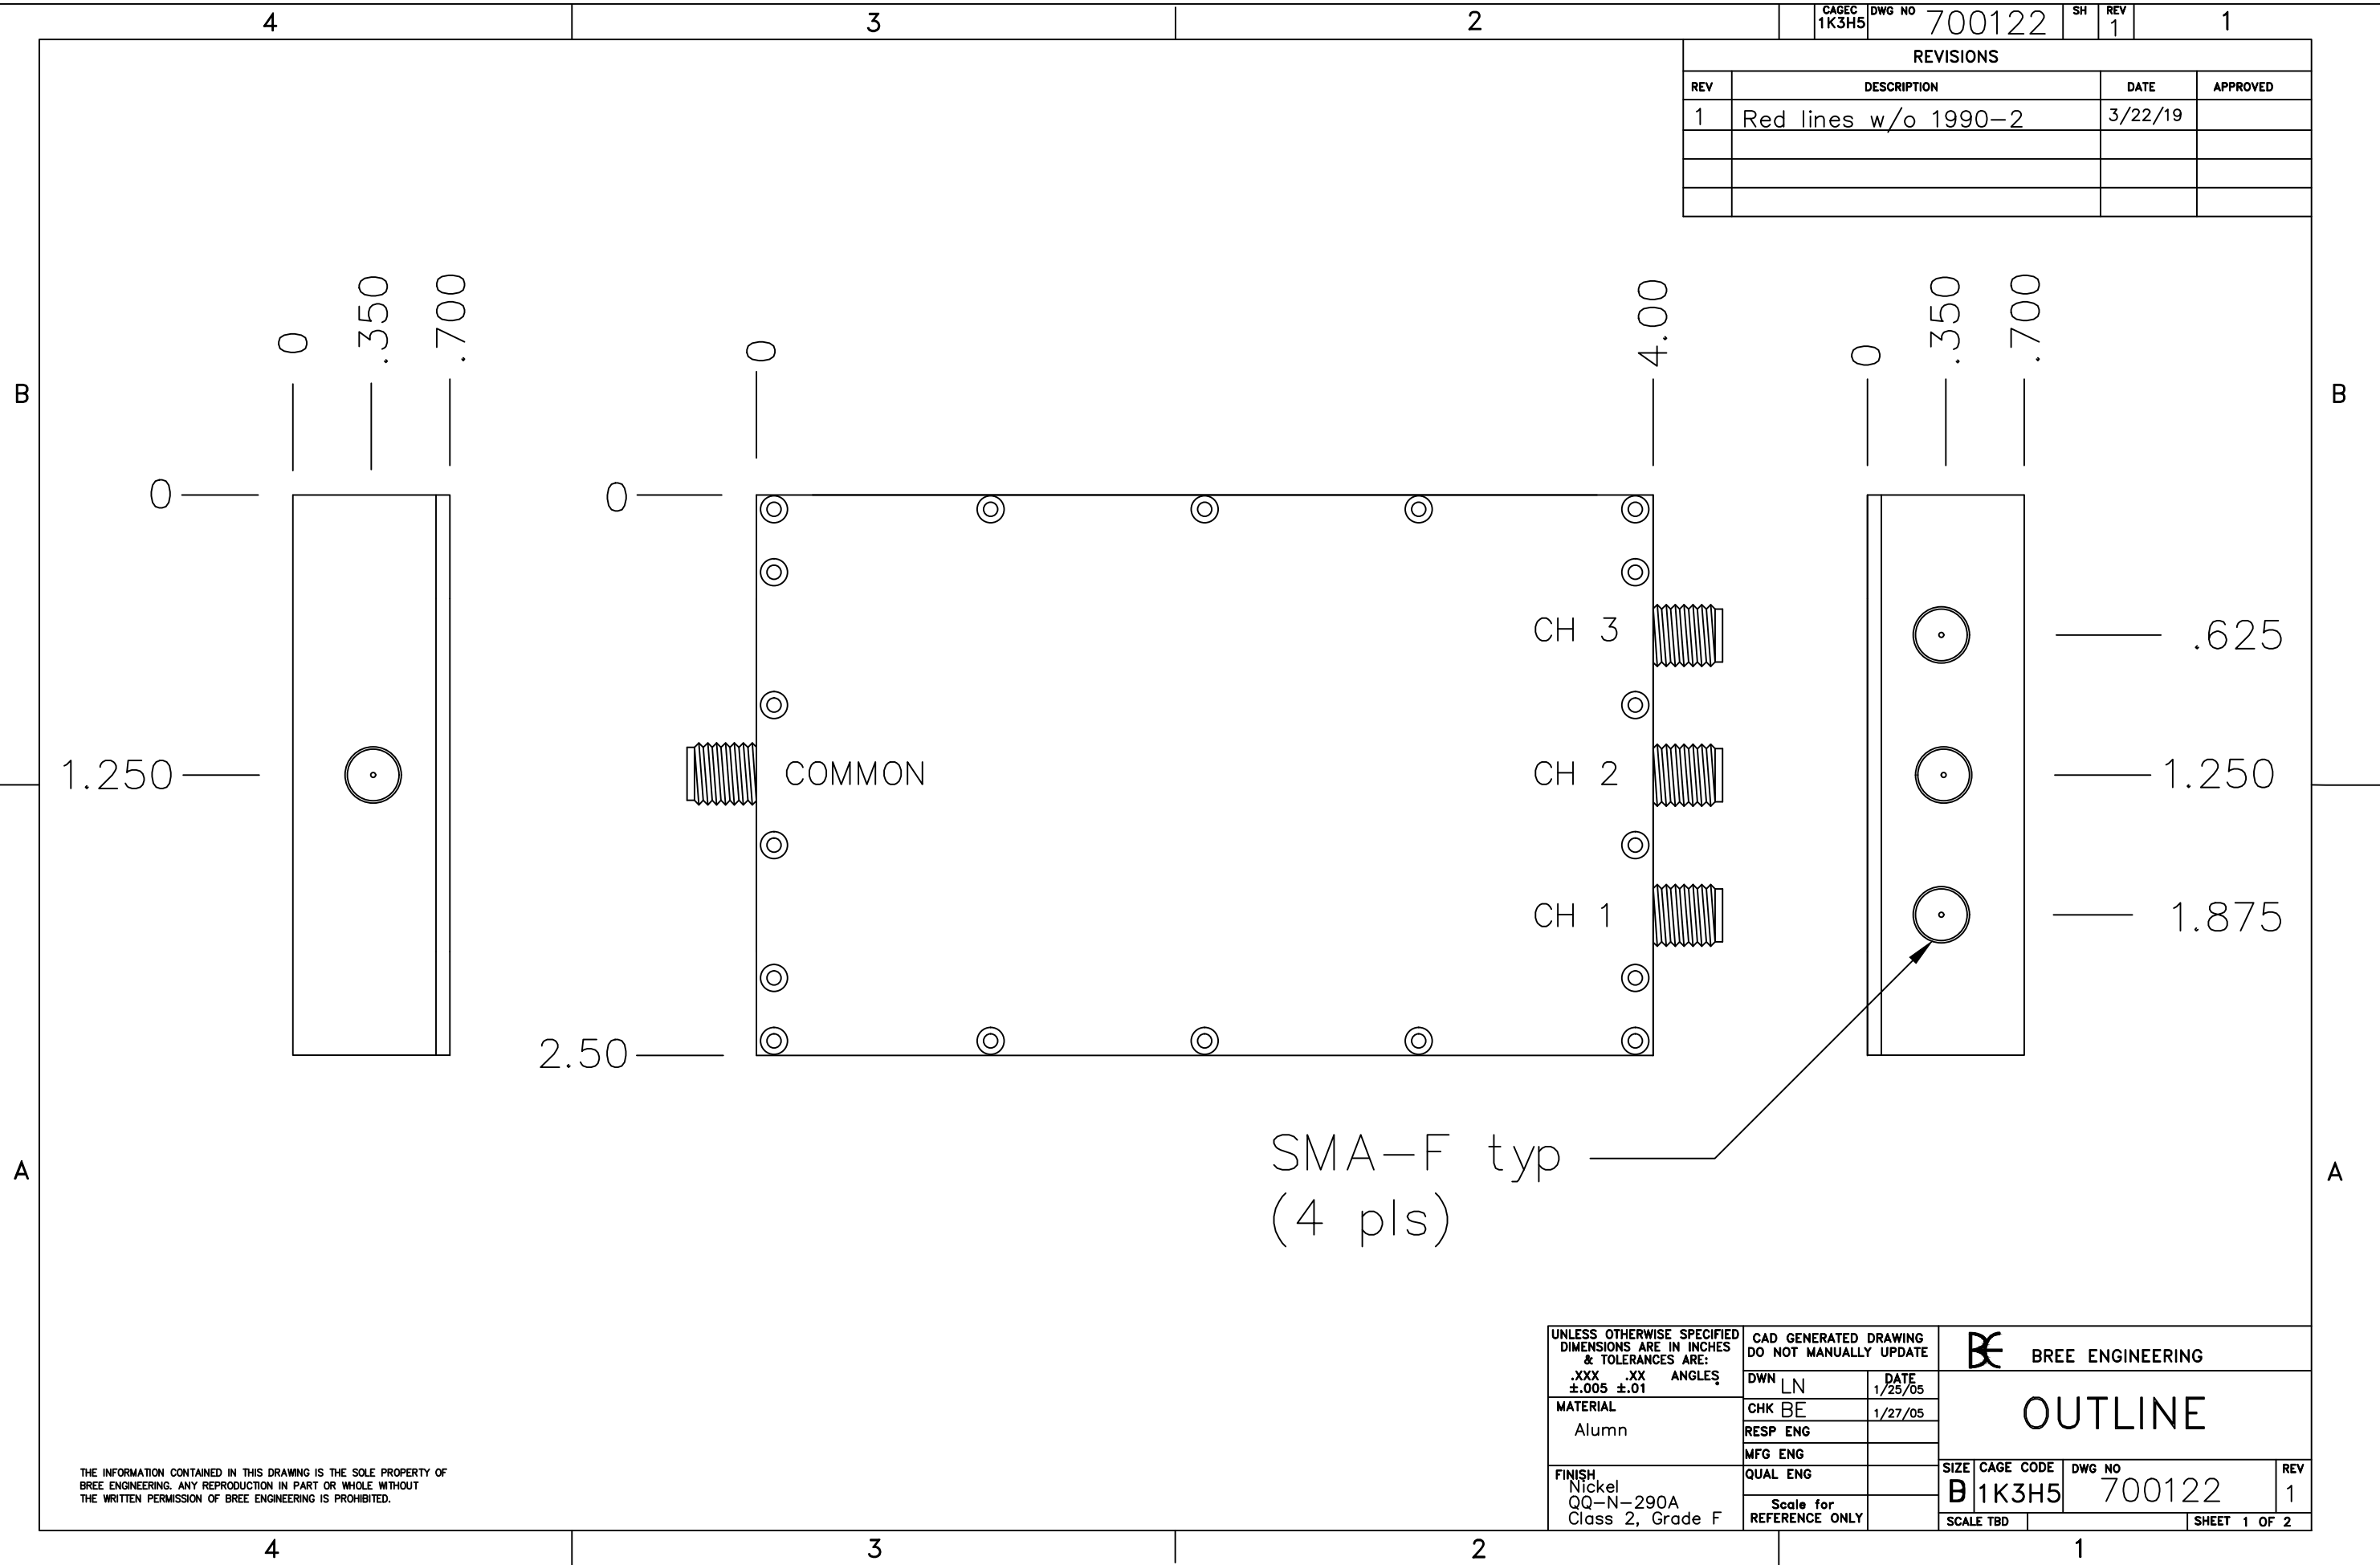

SMA-F typ
(4 pls)

THE INFORMATION CONTAINED IN THIS DRAWING IS THE SOLE PROPERTY OF BREE ENGINEERING. ANY REPRODUCTION IN PART OR WHOLE WITHOUT THE WRITTEN PERMISSION OF BREE ENGINEERING IS PROHIBITED.

UNLESS OTHERWISE SPECIFIED DIMENSIONS ARE IN INCHES & TOLERANCES ARE: .XXX .XX ANGLES ±.005 ±.01	CAD GENERATED DRAWING DO NOT MANUALLY UPDATE		BREE ENGINEERING OUTLINE
	DWN LN	DATE	
	CHK BE	1/25/05	
	RESP ENG		
MATERIAL Alumn	MFG ENG		SIZE CAGE CODE DWG NO B 1K3H5 700122
QUAL ENG		REV 1	
Scale for REFERENCE ONLY		SHEET 1 OF 2	